


Client HARDINGTON CAPITAL	
Contract DISCOVERY HOUSE NUNEATON	
Drawing FIRST FLOOR EXISTING PLAN	
Drawing No BCC-HC-DH-A01-002	Scales 1:100 @ A2
Revision	Drawn JHG
Date AUG '23	Checked

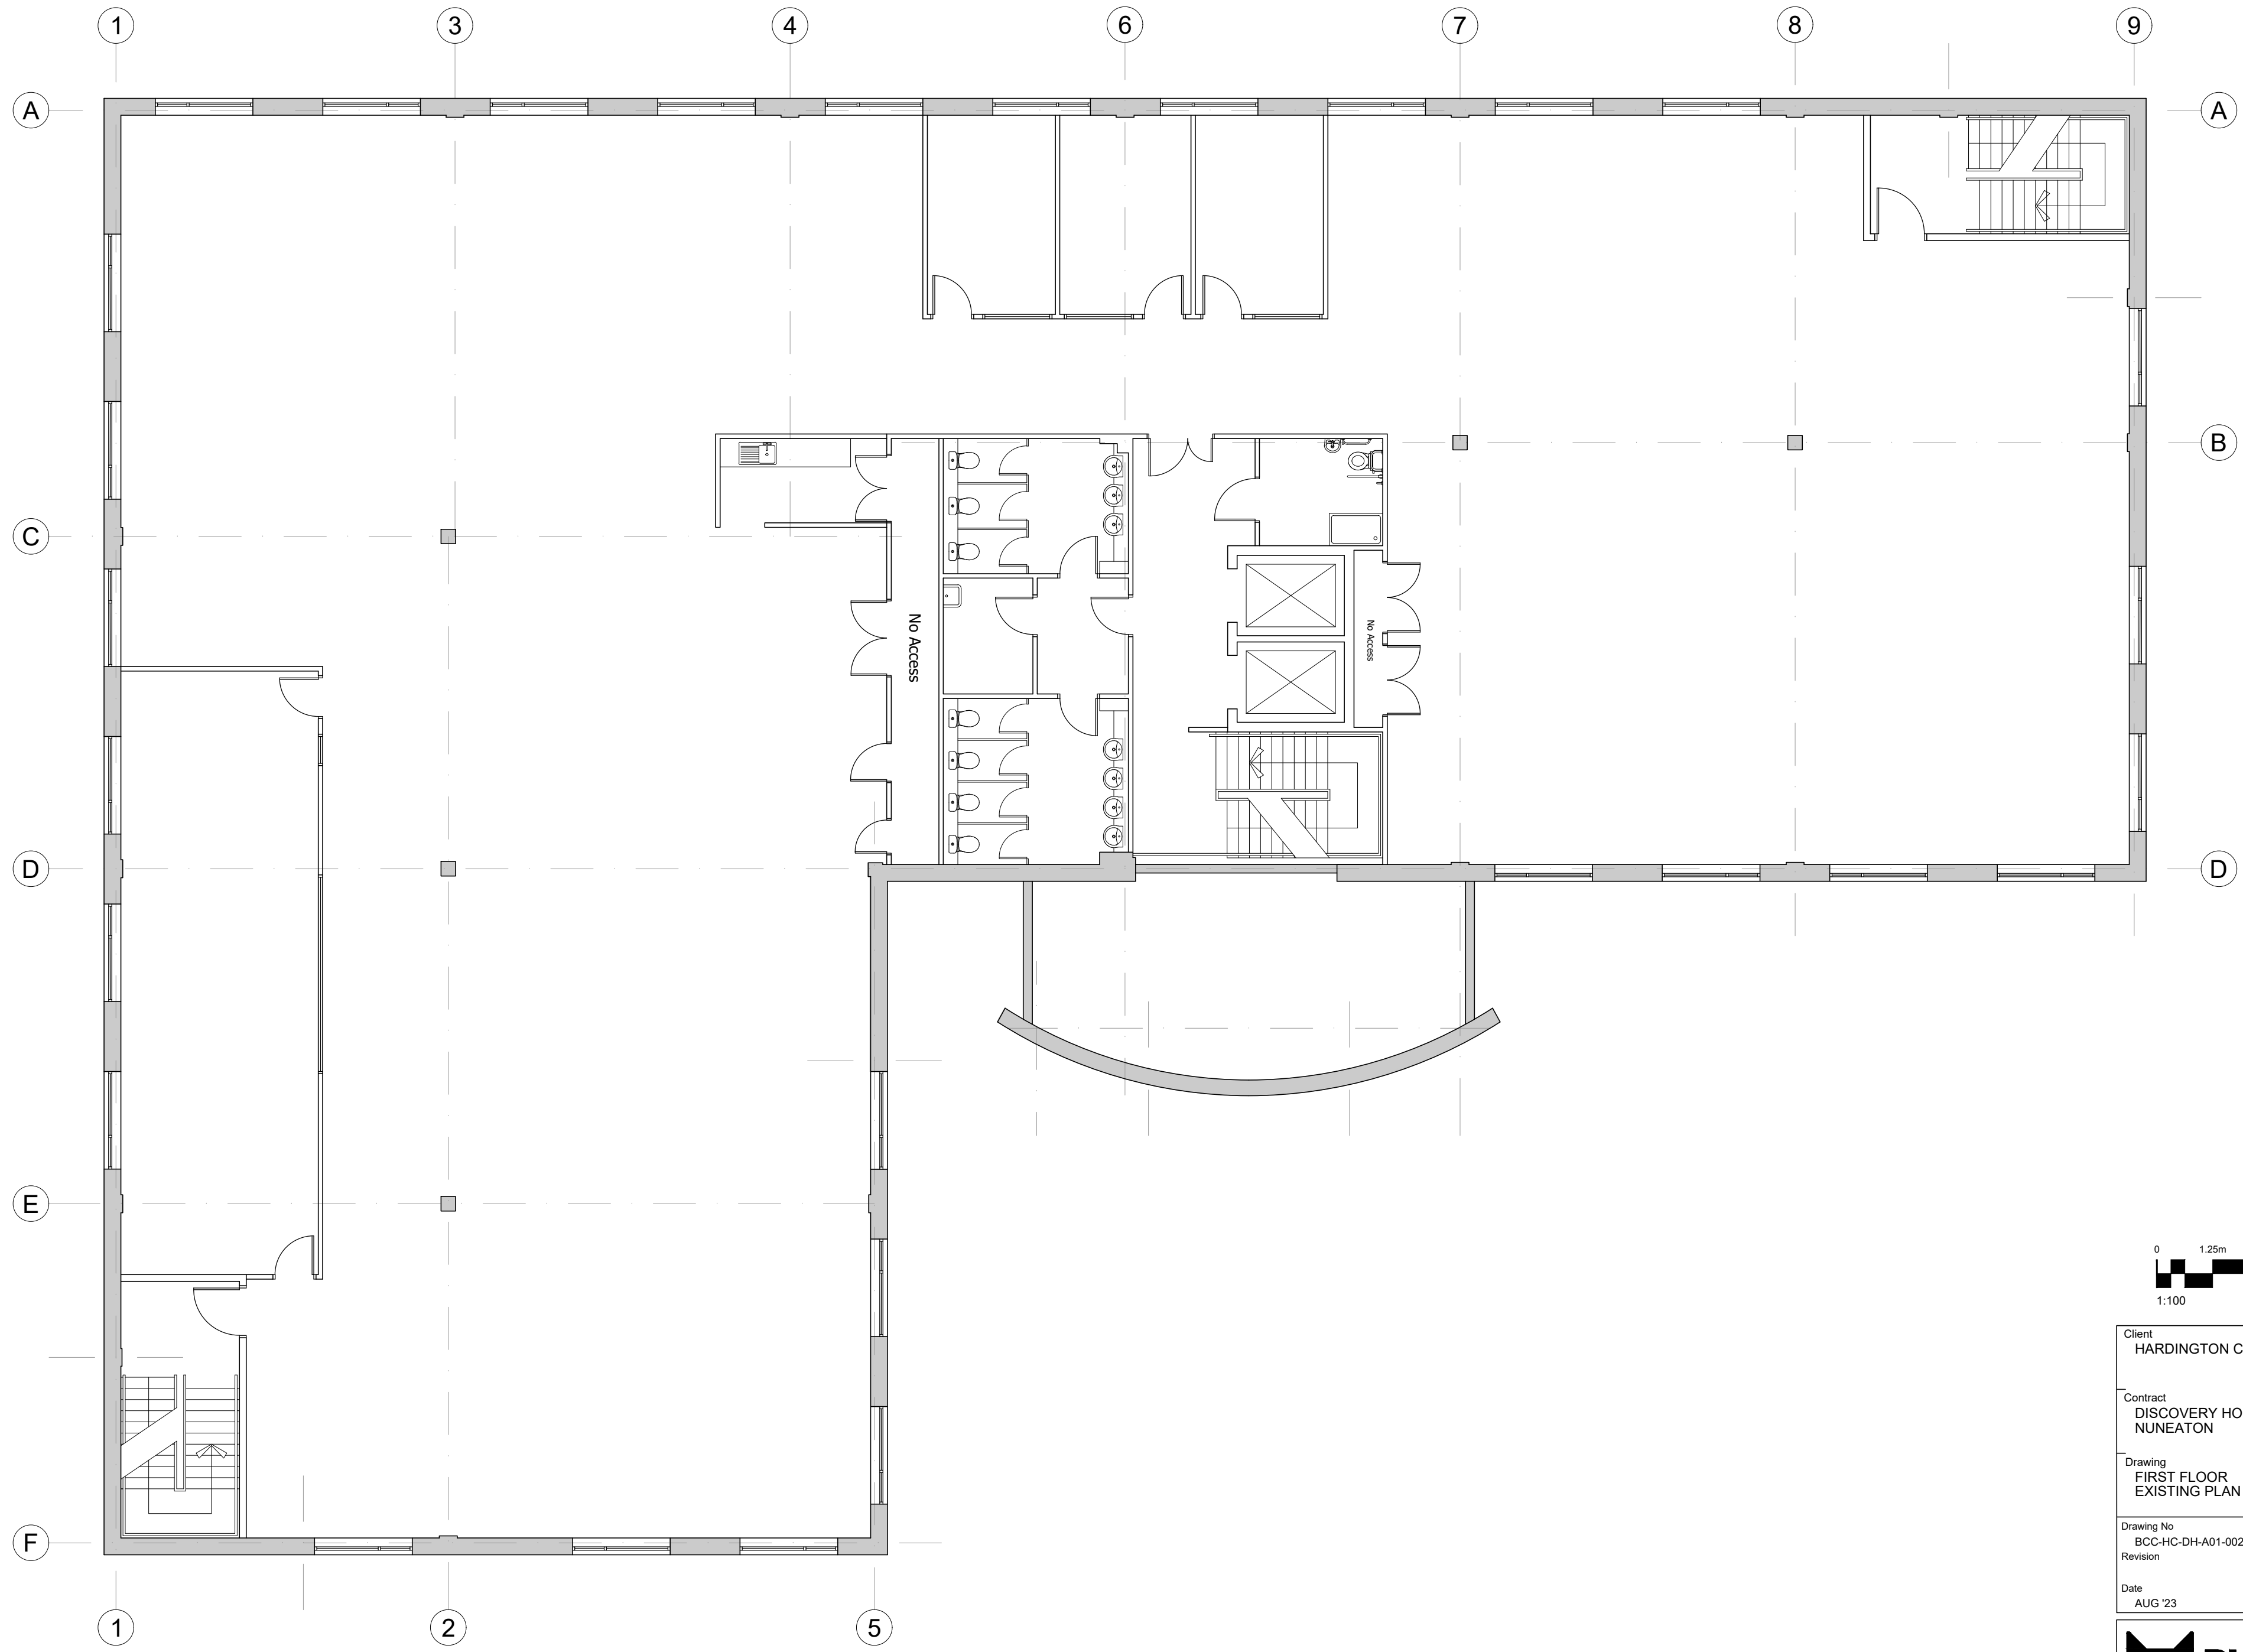

The Lightwell 61-53 Brown Street, Manchester, M2 2JG - Tel: 0161 559 4313 - www.blackcatalliance.co.uk